


Adresa imobilului :	STR. LUNCA BRADULUI NR. 1A, PARTER		
Cartea Funciara colectiva nr.		UAT	
Cod unitate individuala (UI)		CF individuala	BUCURESTI, SECTOR 3

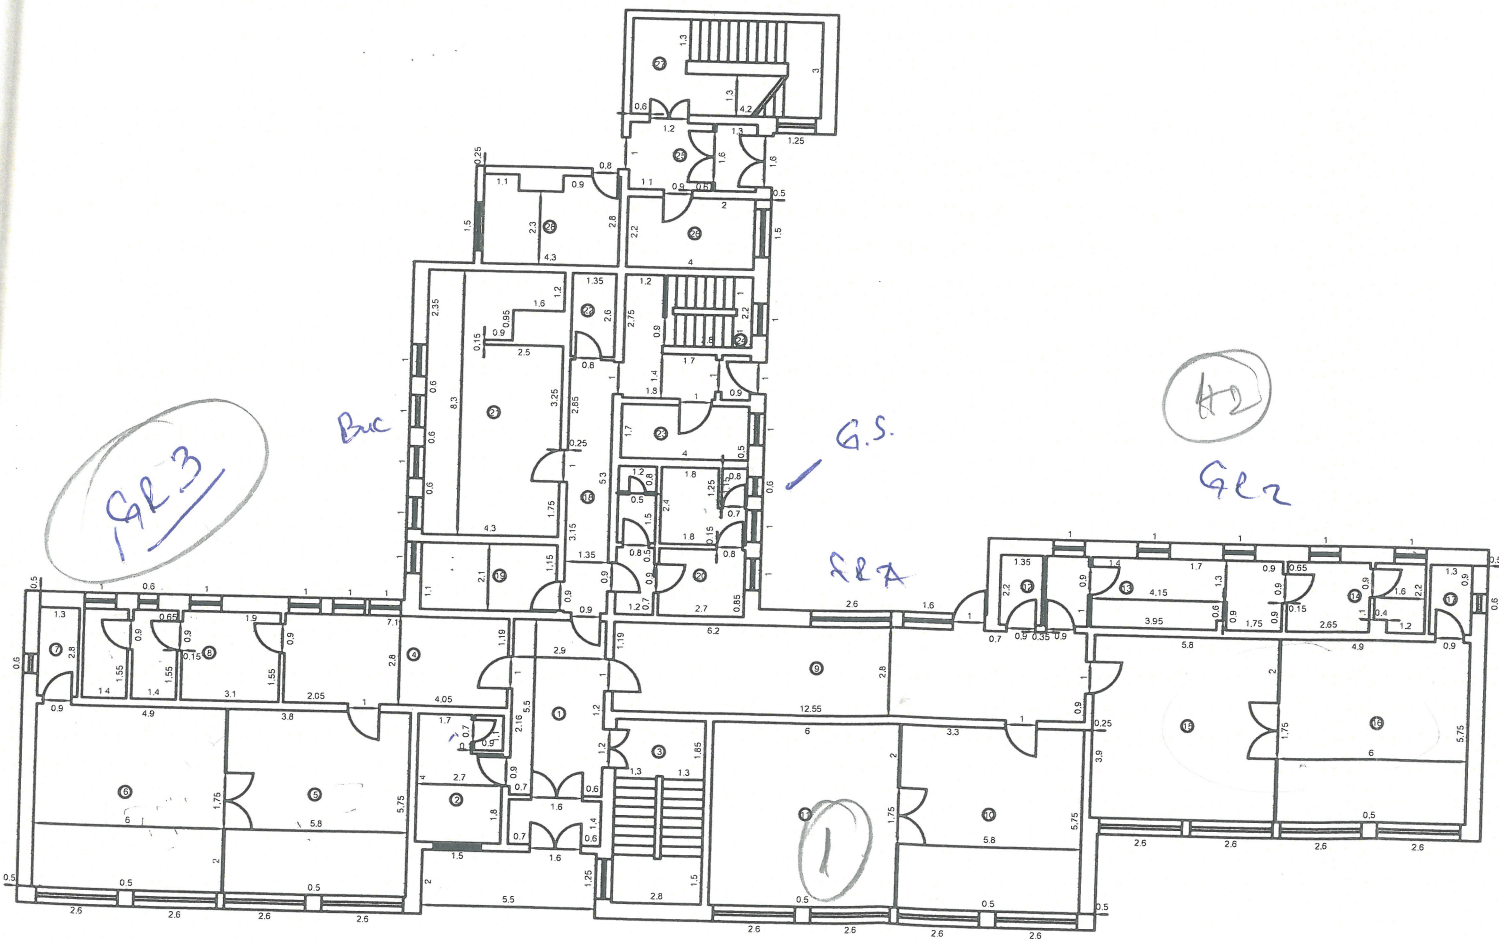

Calculul suprafetelor		
Nr. incapere	Denumire incapere	Suprafata utila (mp)
1	HOL	20.25
2	IZOLATOR	10.66
3	CASA SCARII	16.10
4	HOL	19.88
5	SALA DE JOACA	33.55
6	DORMITOR	34.50
7	DEBARA	3.64
8	GRUP SANITAR	16.79
9	HOL	42.14
10	SALA DE JOACA	33.35
11	DORMITOR	34.50
12	DEBARA	2.97
13	BAIE	16.11
14	GRUP SANITAR	9.33
15	SALA DE JOACA	33.35
16	DORMITOR	34.50
17	DEBARA	2.86
18	HOL	19.49
19	BIROU	9.03
20	GRUP SANITAR	17.72
21	BUCATARIE	33.80
22	BIROU	3.51
23	CAMERA FRIGIDERE	6.80
24	CASA SCARII	5.94
25	HOL	8.35
26	CENTRALA TERMICA	8.80
27	BIROU	11.34
28	CASA SCARII	18.00
SUPRAFATA UTILA		507.26
SUPRAFATA TOTALA		507.26